
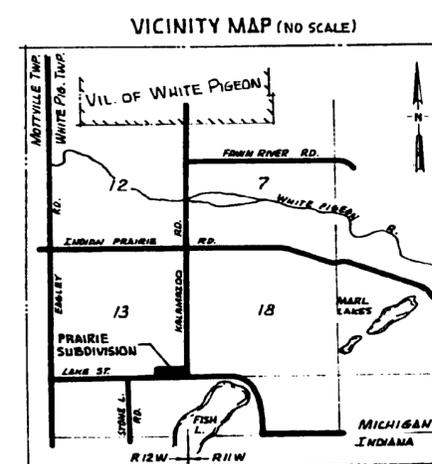
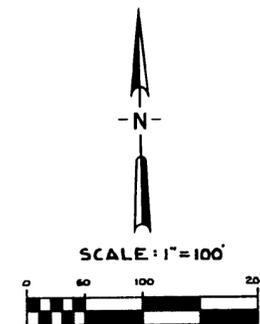


PRAIRIE SUBDIVISION

A SUBDIVISION SITUATED IN THE SE 1/4 OF SECTION 13, T 8 S, R 12 W, WHITE PIGEON TWP., ST. JOSEPH CO., MICH.

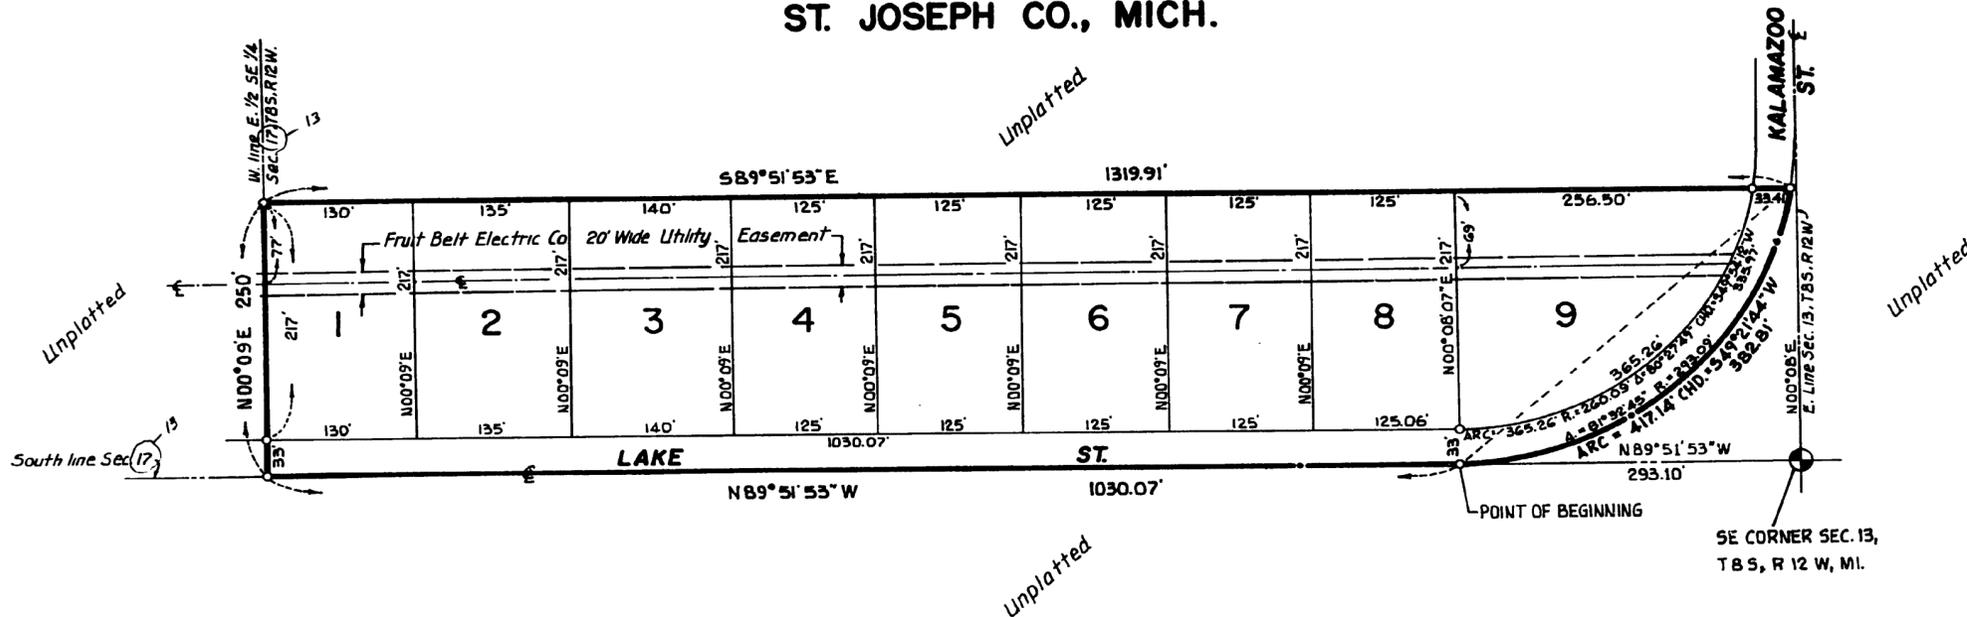

SURVEYOR'S CERTIFICATE

I, WAYNE A. MOSTROM, SURVEYOR, CERTIFY: THAT I HAVE SURVEYED, DIVIDED, AND MAPPED THE LAND SHOWN ON THIS PLAT, DESCRIBED AS FOLLOWS: PRAIRIE SUBDIVISION, A SUBDIVISION SITUATED IN THE SE 1/4 OF SECTION 13, T 8 S, R 12 W, WHITE PIGEON TWP., ST. JOSEPH CO., MICH., IS DESCRIBED AS FOLLOWS: COMMENCING AT THE SE CORNER OF SAID SECTION 13 AND RUNNING THENCE N 89° 51' 53\" W ALONG THE SOUTH LINE OF SAID SECTION 293.10 FEET TO THE POINT OF BEGINNING OF THIS SUBDIVISION; THE BOUNDARY RUNS THENCE N 89° 51' 53\" W ALONG SAID SECTION LINE 1030.07 FEET TO THE WEST LINE OF THE EAST 1/2 OF THE SE 1/4 OF SAID SECTION, THENCE N 00° 09' E ALONG SAID WEST LINE OF THE EAST 1/2 OF THE SE 1/4 OF SAID SECTION 250.00 FEET, THENCE S 89° 51' 53\" E 1319.91 FEET TO THE CENTERLINE OF KALAMAZOO ST., THENCE SOUTHWESTERLY ALONG THE CENTERLINE OF KALAMAZOO ST. AND LAKE ST. ALONG A 293.09 FOOT RADIUS CURVE TO THE RIGHT AN ARC DISTANCE OF 417.14 FEET (SAID CURVE BEING SUBTENDED BY A CHORD WHICH BEARS S 49° 21' 44\" W 382.81 FEET) TO THE POINT OF BEGINNING OF THIS SUBDIVISION; THIS SUBDIVISION CONTAINS 9 NUMBERED LOTS; THAT I HAVE MADE SUCH SURVEY, LAND DIVISION AND PLAT BY THE DIRECTION OF THE LAND OWNERS OF SUCH LAND; THAT SUCH PLAT IS A CORRECT REPRESENTATION OF ALL THE EXTERIOR BOUNDARIES OF THE LAND SURVEYED AND THE SUBDIVISION OF IT; THAT THE REQUIRED MONUMENTS AND LOT MARKERS HAVE BEEN LOCATED IN THE GROUND AS REQUIRED BY SECTION 125 OF THE ACT; THAT THE ACCURACY OF THE SURVEY IS WITHIN THE LIMITS REQUIRED BY SECTION 126 OF THE ACT; THAT THE BEARINGS SHOWN ON THE PLAT ARE EXPRESSED AS REQUIRED BY SECTION 126(3) OF THE ACT AND AS EXPLAINED IN THE LEGEND.

ACKNOWLEDGEMENT

STATE OF MICHIGAN
COUNTY OF ST. JOSEPH SS

PERSONALLY CAME BEFORE ME ON THIS 2nd DAY OF March, 1977, THE ABOVE NAMED THEODORE R. KRULL AND SHIRLEY A. KRULL, HIS WIFE, AND THOMAS M. CARR AND CONNIE C. CARR, HIS WIFE, TO ME KNOWN TO BE THE PERSONS WHO EXECUTED THE FOREGOING INSTRUMENT AND ACKNOWLEDGED THAT THEY EXECUTED THE SAME AS THEIR FREE ACT AND DEED.

NOTARY PUBLIC Nancy C. Fisher St. Joseph COUNTY, MICH.
NANCY C. FISHER ST. JOSEPH

MY COMMISSION EXPIRES September 18, 1978

MARCH 1, 1977
DATE

SAYERS & ASSOCIATES
P.O. BOX 212, STURGIS, MICH. 49091

Wayne A. Mostrom
WAYNE A. MOSTROM, RLS # 14100
VICE-PRESIDENT



PROPRIETOR'S CERTIFICATE - INDIVIDUALS

WE, AS PROPRIETORS, CERTIFY THAT WE HAVE CAUSED THE LAND EMBRACED IN THIS PLAT TO BE SURVEYED, DIVIDED, MAPPED AND DEDICATED AS REPRESENTED ON THIS PLAT AND THAT THAT PORTION OF LAKE ST. AND KALAMAZOO ST. WHICH FALLS WITHIN THE BOUNDARY OF SAID PLAT ARE FOR THE USE OF THE PUBLIC; THAT THE PUBLIC UTILITY EASEMENTS ARE PRIVATE EASEMENTS AND THAT ALL OTHER EASEMENTS ARE FOR THE USES SHOWN ON THE PLAT.

Theodore R. Krull
THEODORE R. KRULL
RR #1, WHITE PIGEON, MI. 49099

Shirley A. Krull
SHIRLEY A. KRULL
RR #1, WHITE PIGEON, MI. 49099

Wayne A. Mostrom
WAYNE A. MOSTROM,
WITNESS

Thomas M. Carr
THOMAS M. CARR
RR #1, WHITE PIGEON, MI. 49099

Connie C. Carr
CONNIE C. CARR
RR #1, WHITE PIGEON, MI. 49099

Nancy C. Fisher
NANCY C. FISHER
WITNESS

LEGEND

PLAT BEARINGS WERE ESTABLISHED BY THE NORTH LINE OF THE PLAT OF "JOSEPH BURKHARDT FISH LAKE PLAT" RECORDED IN LIBER 2 OF PLATS ON PAGE 40.
ALL DIMENSIONS ARE IN FEET.
4" CONCRETE MONUMENTS ARE AT ALL POINTS MARKED THUS "O".
ALL LOT CORNERS WERE MARKED BY A 1/2" X 18" SOLID IRON BAR.

EXAMINED AND APPROVED
Date May 23, 1977

Allison Green
ALLISON GREEN
STATE TREASURER
Richard E. Loman
Richard E. Loman, Plat Examiner

PRAIRIE SUBDIVISION

A SUBDIVISION SITUATED IN THE SE 1/4 OF SECTION 13, T 8 S, R 12 W, WHITE PIGEON TWP., ST. JOSEPH CO., MICH.

PROPRIETOR'S CERTIFICATE - CORPORATION

THE MICHIGAN NATIONAL BANK-MICHIANA, A CORPORATION ORGANIZED AND EXISTING UNDER THE LAWS OF THE STATE OF MICHIGAN BY, GEORGE J. PULASKI AND NORA M. FORD, VICE-PRESIDENT AND ADMINISTRATIVE ASSISTANT, RESPECTIVELY, AS PROPRIETOR, HAS CAUSED THE LAND TO BE SURVEYED, DIVIDED, MAPPED, AND DEDICATED AS REPRESENTED ON THIS PLAT AND THAT THAT PORTION OF LAKE ST. AND KALAMAZOO ST. WHICH FALLS WITHIN THE BOUNDARY OF SAID PLAT ARE FOR THE USE OF THE PUBLIC; THAT THE PUBLIC UTILITY EASEMENTS ARE PRIVATE EASEMENTS AND THAT ALL OTHER EASEMENTS ARE FOR THE USES SHOWN ON THE PLAT.

George J. Pulaski
GEORGE J. PULASKI,
VICE-PRESIDENT

Nora M. Ford
NORA M. FORD,
ADMINISTRATIVE ASSISTANT

THE MICHIGAN NATIONAL BANK-MICHIANA
103 NORTH KALAMAZOO ST.
WHITE PIGEON, MICHIGAN. 49099

Sue A. Tilbury
SUE A. TILBURY,
WITNESS

Thelma R. Weagley
THELMA R. WEAGLEY,
WITNESS

ACKNOWLEDGEMENT - CORPORATION

STATE OF MICHIGAN
COUNTY OF ST. JOSEPH SS

PERSONALLY CAME BEFORE ME THIS 11th DAY OF March, 1977, GEORGE J. PULASKI, VICE-PRESIDENT, AND NORA M. FORD, ADMINISTRATIVE ASSISTANT, OF THE ABOVE NAMED CORPORATION, TO ME KNOWN TO BE THE PERSONS WHO EXECUTED THE FOREGOING INSTRUMENT, AND TO ME KNOWN TO BE SUCH VICE-PRESIDENT AND ADMINISTRATIVE ASSISTANT OF SAID CORPORATION, AND ACKNOWLEDGED THAT THEY EXECUTED THE FOREGOING INSTRUMENT AS SUCH OFFICERS AS THE FREE ACT AND DEED OF SAID CORPORATION, BY ITS AUTHORITY.

NOTARY PUBLIC Thelma R. Weagley, St. Joseph COUNTY, MICHIGAN
THELMA R. WEAGLEY, ST. JOSEPH

MY COMMISSION EXPIRES

June 4, 1978

RESTRICTION CERTIFICATE

THIS PLAT IS SUBJECT TO RESTRICTIONS REQUIRED BY ACT 288 P.A. 1967, AS AMENDED ON CERTAIN LOTS WITH RESPECT TO THE REQUIREMENTS OF THE MICHIGAN DEPARTMENT OF NATURAL RESOURCES AND/OR THE MICHIGAN DEPARTMENT OF PUBLIC HEALTH WHICH ARE RECORDED IN LIBER 414 PAGES 973-974 OF RECORDS OF THIS COUNTY.

COUNTY TREASURER'S CERTIFICATE

RECORDS IN MY OFFICE SHOW NO UNPAID TAXES OR SPECIAL ASSESSMENTS FOR THE FIVE YEARS PRECEDING MARCH 23, 1977, INVOLVING THE LANDS IN THIS PLAT.

Martha A. Wickey
MARTHA A. WICKEY, ST. JOSEPH COUNTY TREASURER

RECORDING CERTIFICATE

REGISTER OF DEEDS OFFICE
COUNTY OF ST. JOSEPH SS

THIS PLAT OF "PRAIRIE SUBDIVISION" WAS RECORDED ON THE 25th DAY OF May 1977, AT 1:14 O'CLOCK P. M. IN LIBER 6 OF PLAT ON PAGES 546

Patricia L. Van Emon
PATRICIA L. VAN EMON, REGISTER OF DEEDS



COUNTY DRAIN COMMISSIONER'S CERTIFICATE

APPROVED ON MARCH 24, 1977, AS COMPLYING WITH SECTION 192 OF ACT 288 P.A. 1967, AND THE APPLICABLE PUBLISHED RULES AND REGULATIONS IN MY OFFICE IN THE COUNTY OF ST. JOSEPH.

Lloyd S. Cupp
LLOYD S. CUPP, DRAIN COMMISSIONER

CERTIFICATE OF COUNTY ROAD COMMISSIONERS

APPROVED ON MARCH 24, 1977, AS COMPLYING WITH SECTION 183 OF ACT 288, P.A. 1967, AND THE APPLICABLE PUBLISHED RULES AND REGULATIONS OF THE BOARD OF ROAD COMMISSIONERS OF ST. JOSEPH COUNTY.

D.W. Arney
D.W. ARNEY, CHAIRMAN

MEMBER

Carl L. Roberts
CARL L. ROBERTS, MEMBER

CERTIFICATE OF MUNICIPAL APPROVAL

I CERTIFY THAT THIS PLAT WAS APPROVED BY THE TOWNSHIP BOARD OF THE TOWNSHIP OF WHITE PIGEON AT A MEETING HELD APRIL 4th, 1977, AND WAS REVIEWED AND FOUND TO BE IN COMPLIANCE WITH ACT 288 P.A. 1967. THIS PLAT WAS APPROVED ON OCTOBER 5, 1976, BY THE ST. JOSEPH COUNTY HEALTH DEPARTMENT.

Mitchell W. Chrapek
MITCHELL W. CHRAPEK, CLERK

COUNTY PLAT BOARD CERTIFICATE

THIS PLAT HAS BEEN REVIEWED AND IS APPROVED BY THE ST. JOSEPH COUNTY PLAT BOARD ON April 21 1977, AS BEING IN COMPLIANCE WITH ALL OF THE PROVISIONS OF ACT 288 P.A. 1967, AND THE PLAT BOARD'S APPLICABLE RULES AND REGULATIONS.

Patricia L. Van Emon
PATRICIA L. VAN EMON, REGISTER OF DEEDS

Martha A. Wickey
MARTHA A. WICKEY, COUNTY TREASURER

Beverly J. Burham
BEVERLY J. BURHAM, COUNTY CLERK